



Legend

- A Park Service Building
- B Renovated Courts 1-3
- C Potential Raised Planter
- D Plant Bed
- E Concrete Pavement
- F Asphalt Pavement
- G Court Entry
- H Chainlink Fence
- I Common Space
- J Park Shelter
- K Bollard



SITE PLAN

L101

Northam Park Tennis Complex Ph.2 | Upper Arlington, Ohio





BUILDING FLOOR PLAN

A101

Northam Park Tennis Complex Ph.2 | Upper Arlington, Ohio



1/25/2022




PROPOSED BUILDING

A102


Northam Park Tennis Complex Ph.2 | Upper Arlington, Ohio




1/25/2022

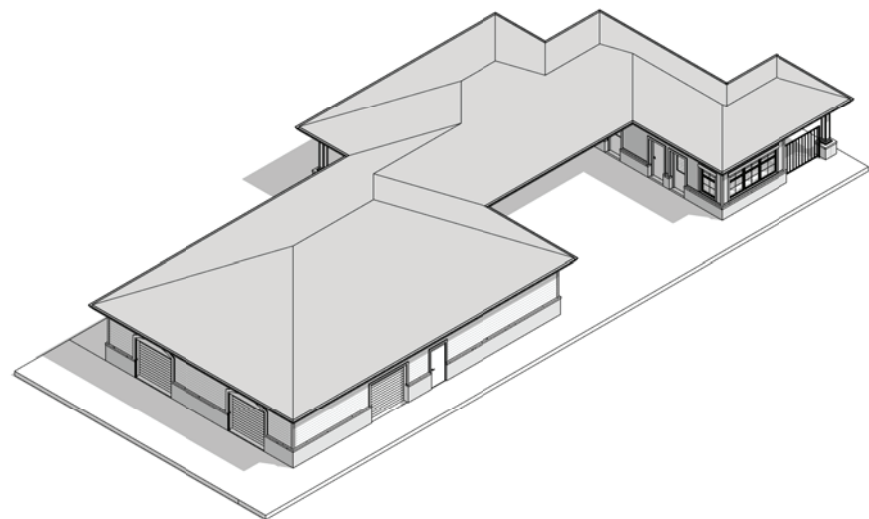


NORTHEAST VIEW

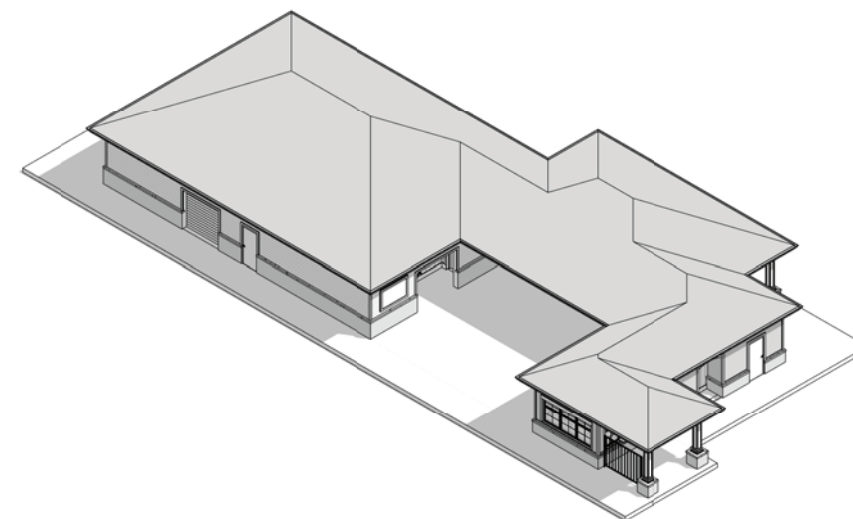


NORTHWEST VIEW

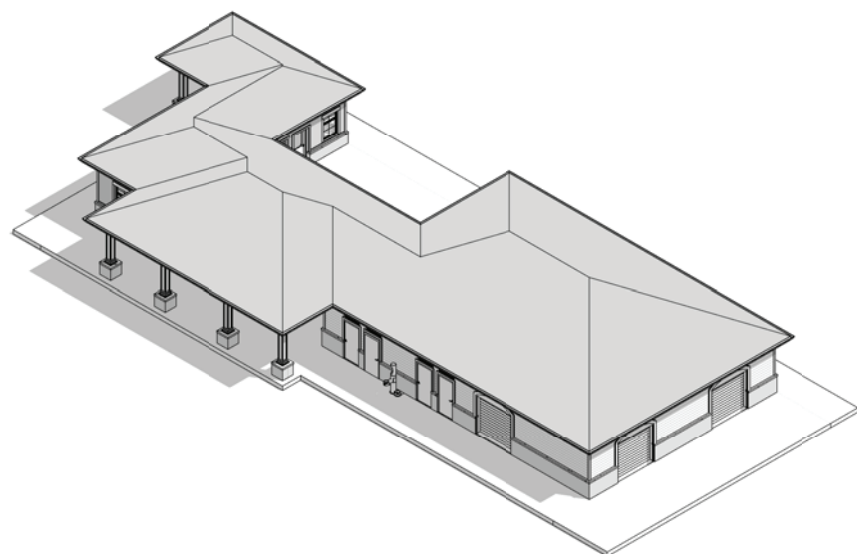

SOUTHEAST VIEW

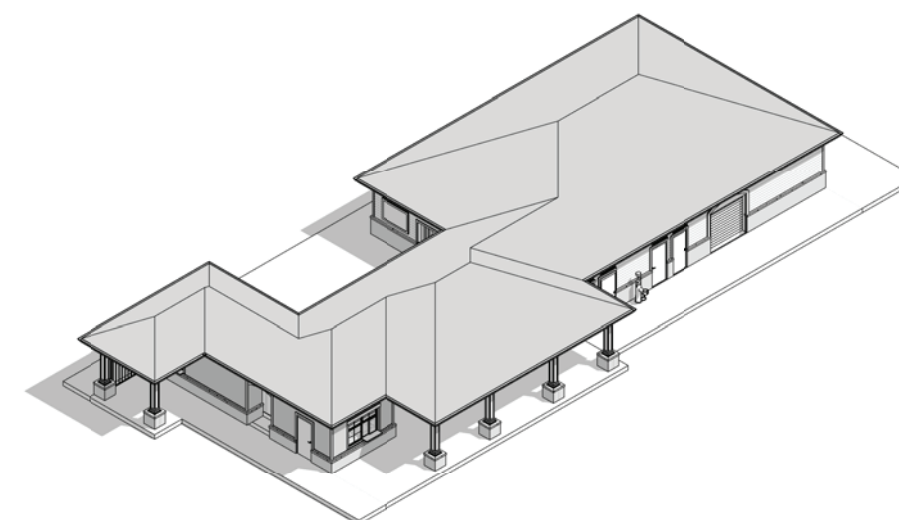

SOUTHWEST VIEW

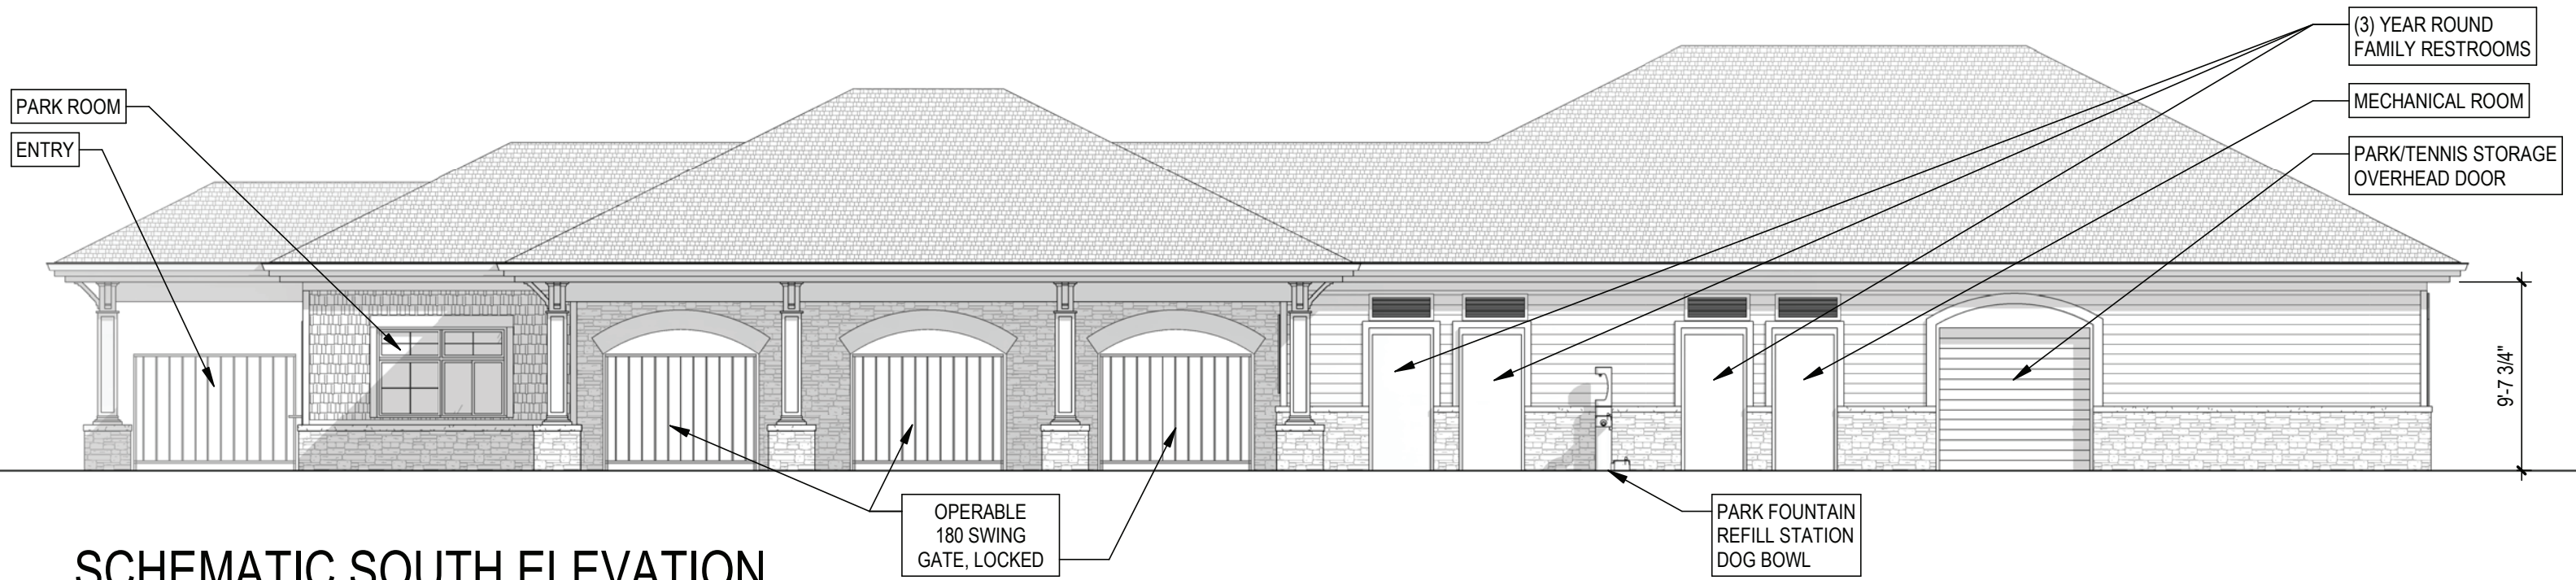

0 4 8 16
GRAPHIC SCALE: 1/8" = 1' - 0"


EXTERIOR ELEVATIONS

A201


Northam Park Tennis Complex Ph.2 | Upper Arlington, Ohio




1/25/2022

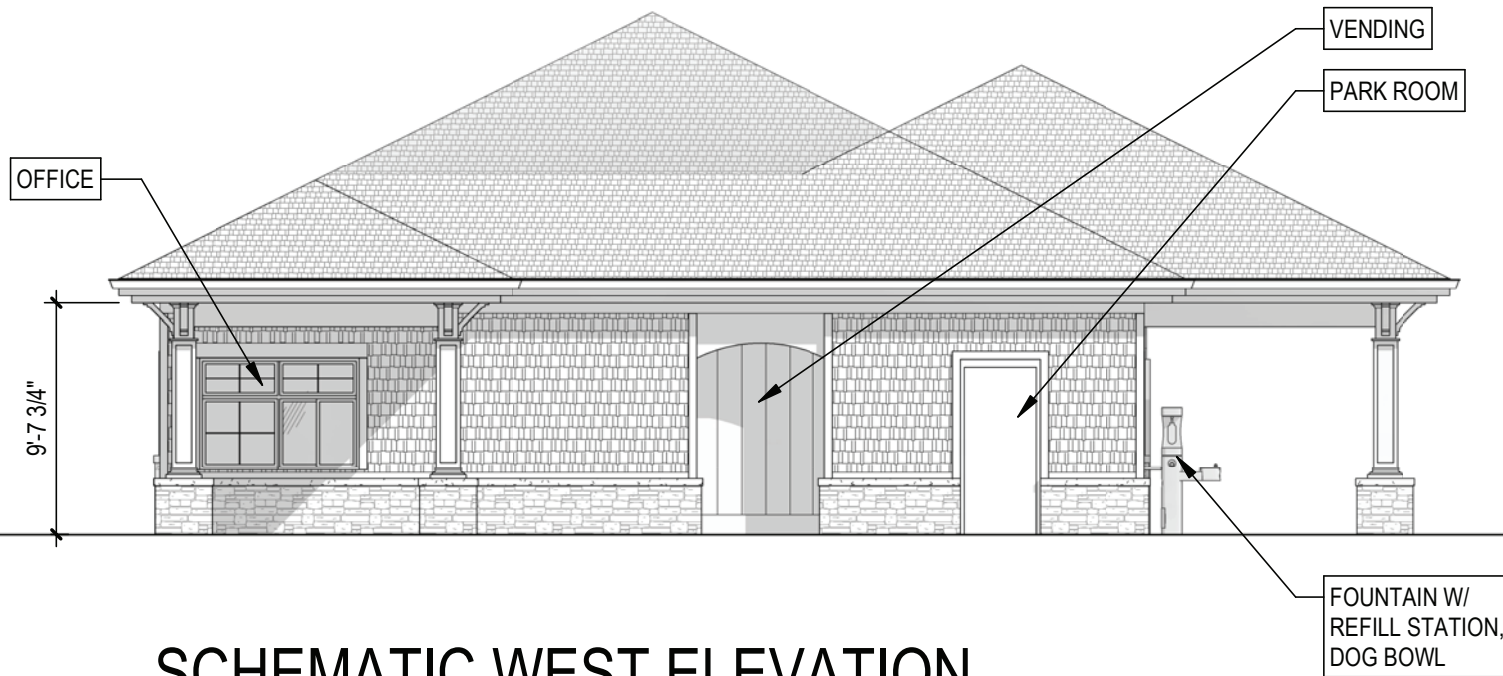


SCHEMATIC WEST ELEVATION

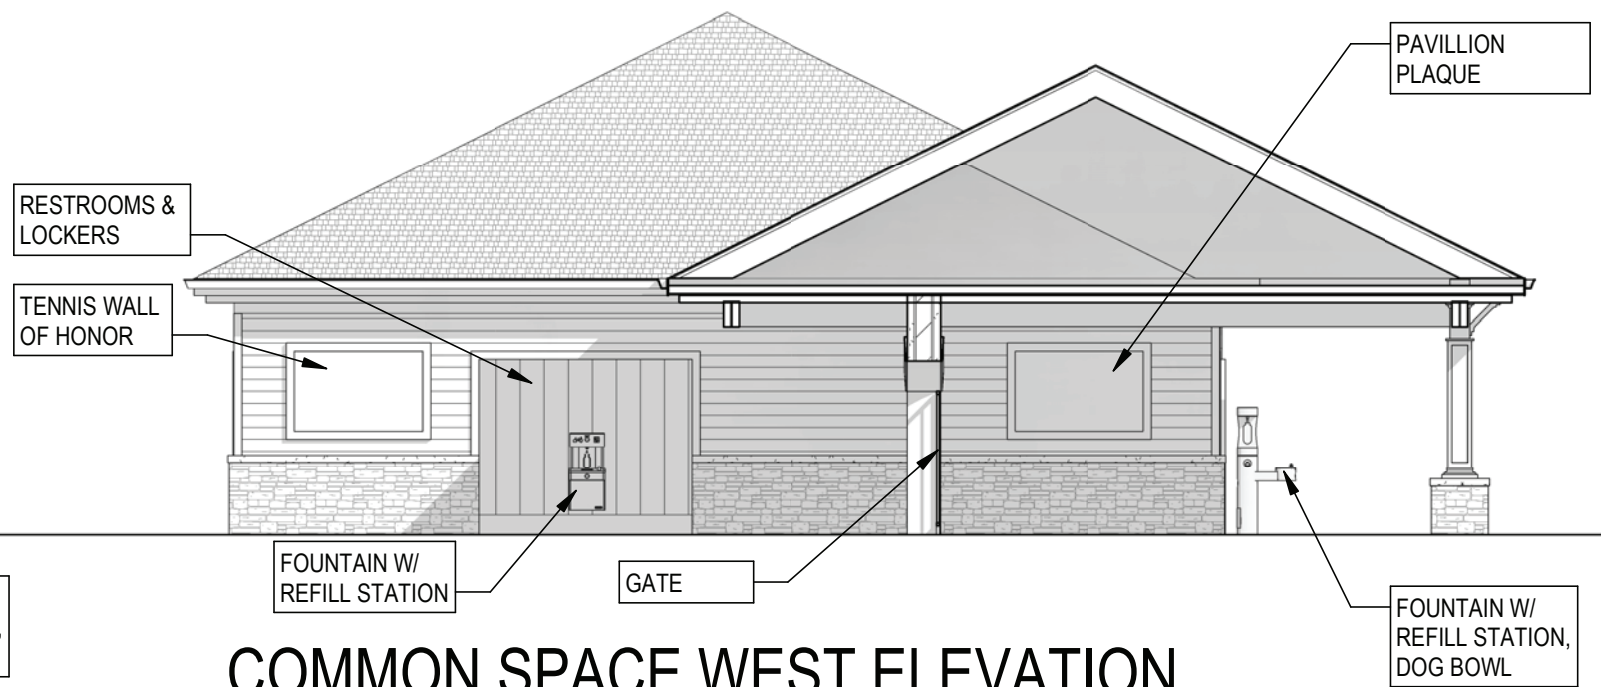


COMMON SPACE WEST ELEVATION

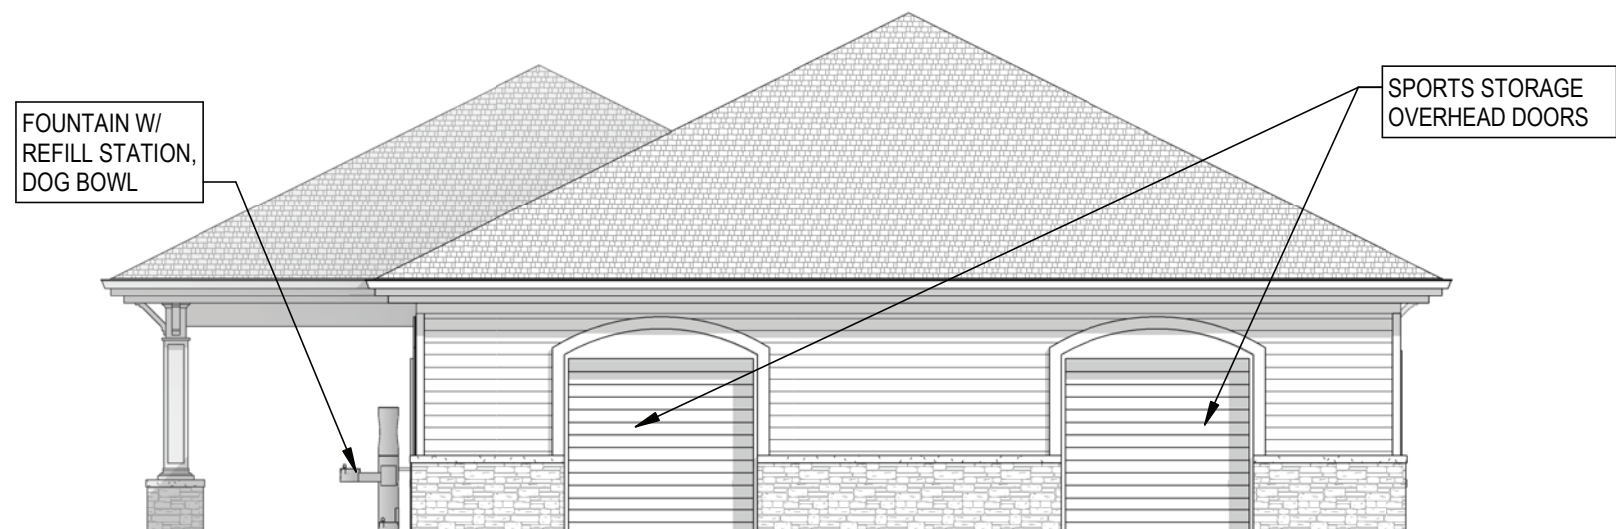

SCHEMATIC EAST ELEVATION

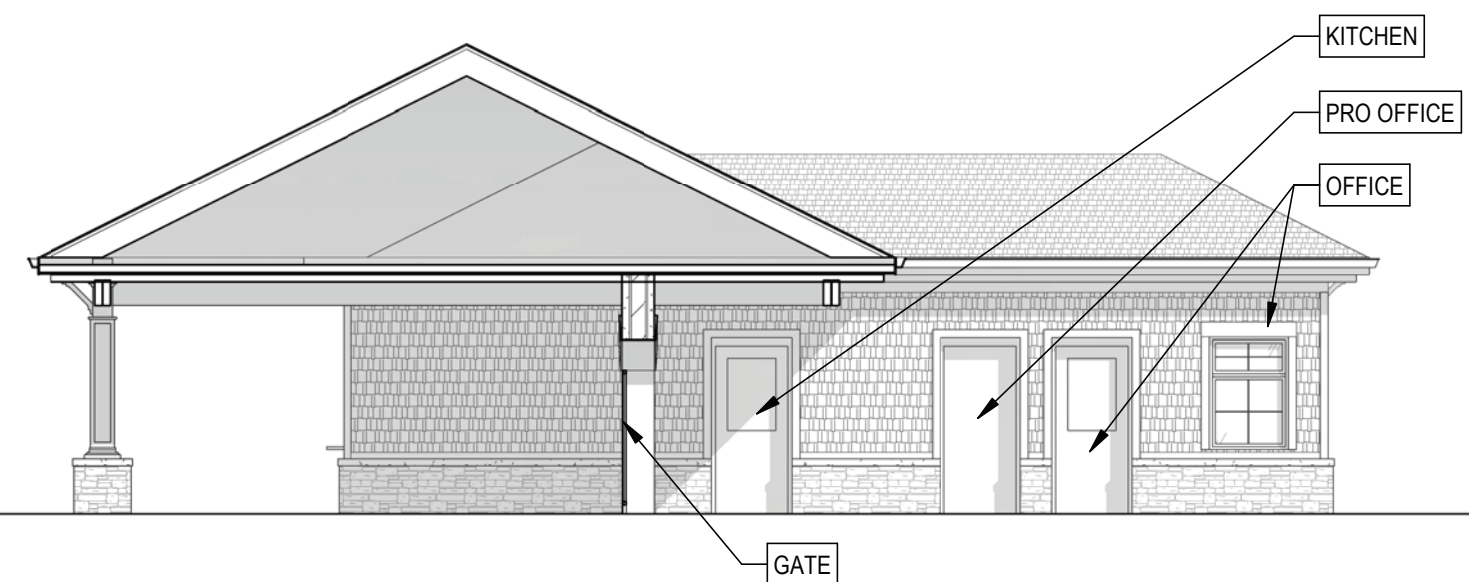

COMMON SPACE EAST ELEVATION

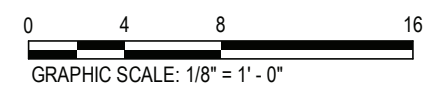




PROPOSED BUILDING

A000


Northam Park Tennis Complex Ph.2 | Upper Arlington, Ohio



1/25/2022

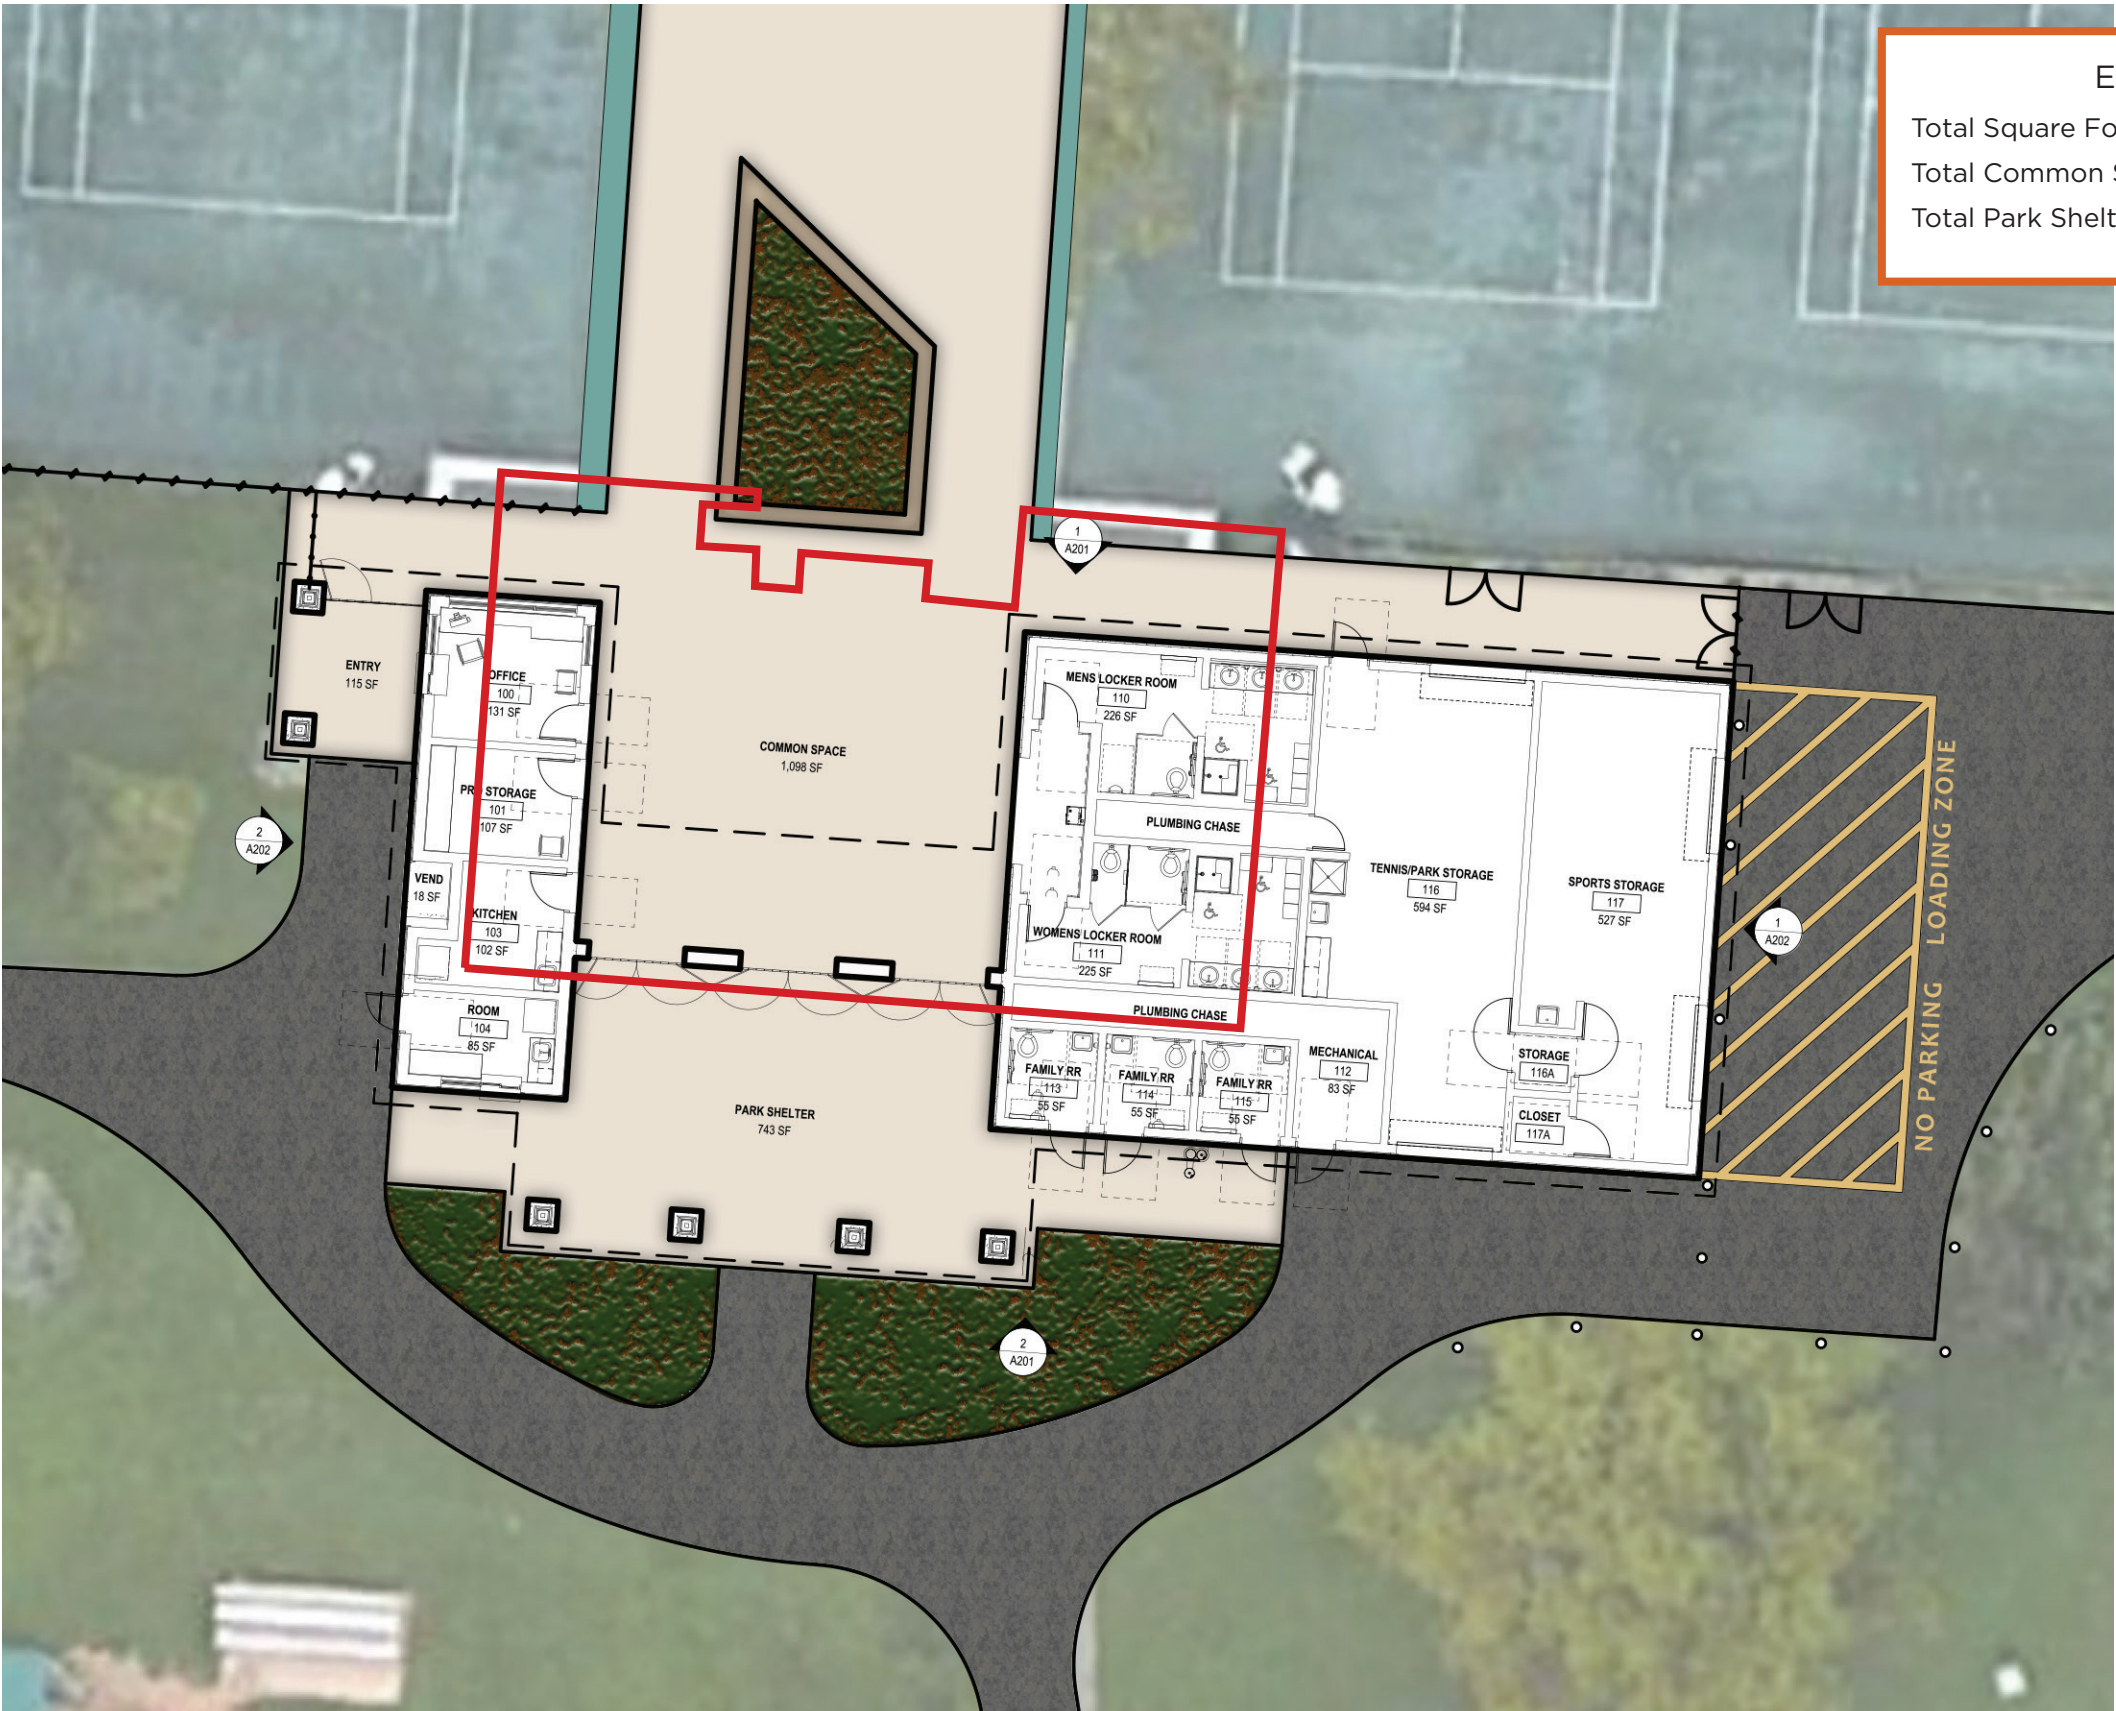

EXISTING		PROPOSED	
Total Square Footage	2,530 SF	Total Square Footage	3,059 SF
Total Common Space	280 SF	Total Common Space	1,317 SF
Total Park Shelter	0 SF	Total Park Shelter	495 SF

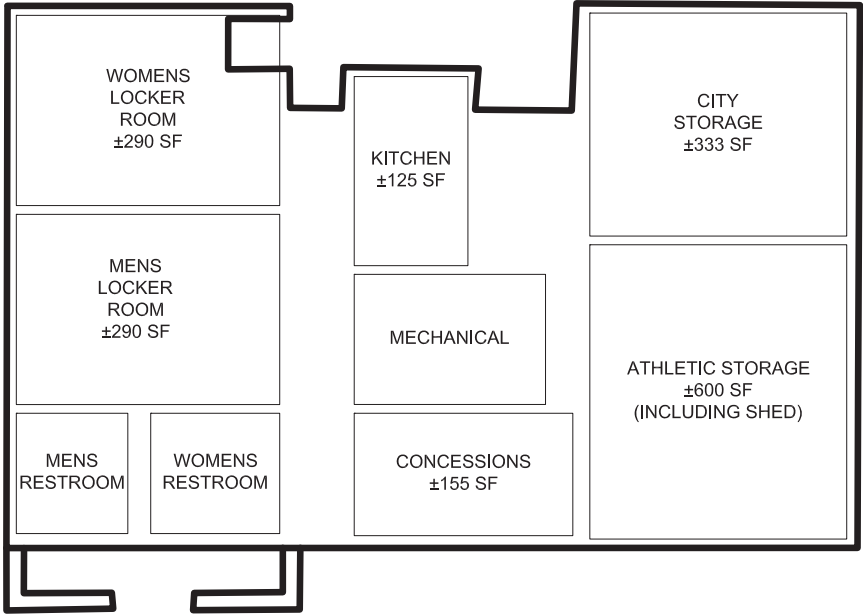

EXISTING BUILDING FLOOR PLAN

EXISTING BUILDING VS. PROPOSED BUILDING

L201

Northam Park Tennis Complex Ph.2 | Upper Arlington, Ohio

